


SECTION 62

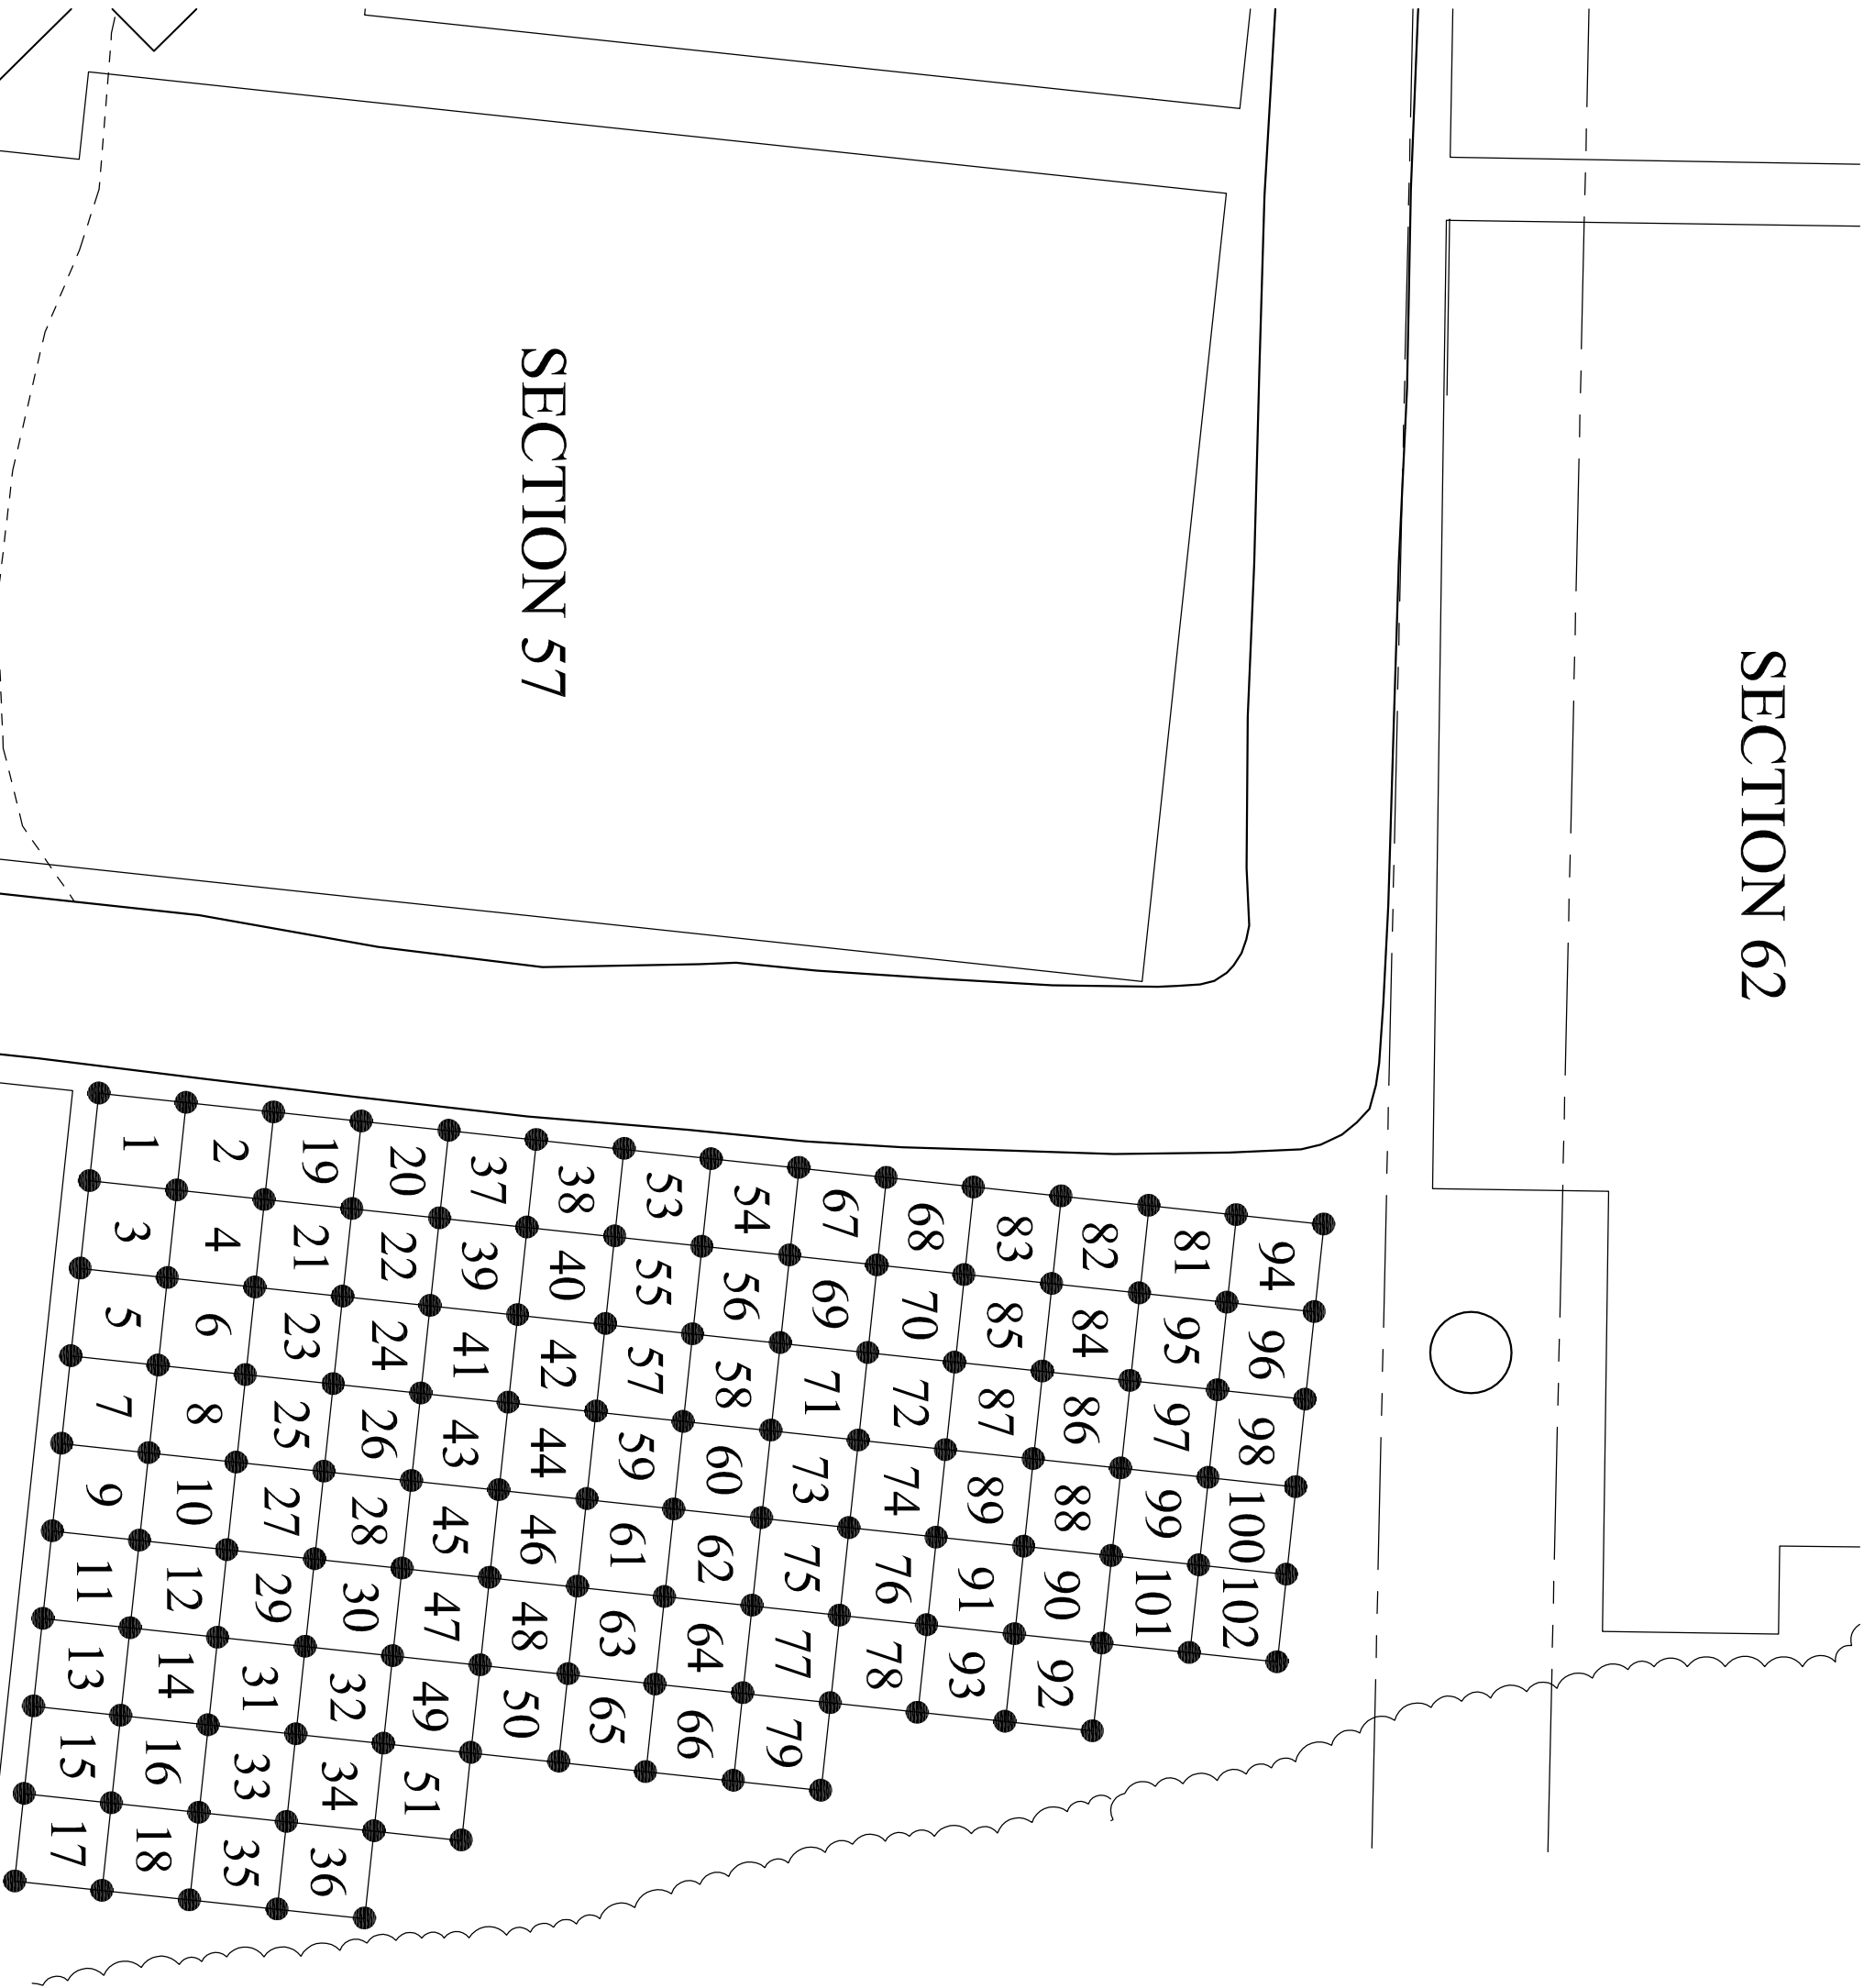

LEGEND:


IRON PIN SET ●

NOTES:


PLAN PREPARED BY RKW ENGINEERING
SERVICES, INC., JAN., 2024

CORNER PINS SET JAN., 2024

SCALE

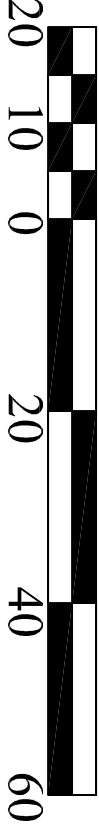

SITE PLAN

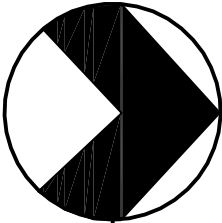

SECTION 61

REVISED 3-7-25