


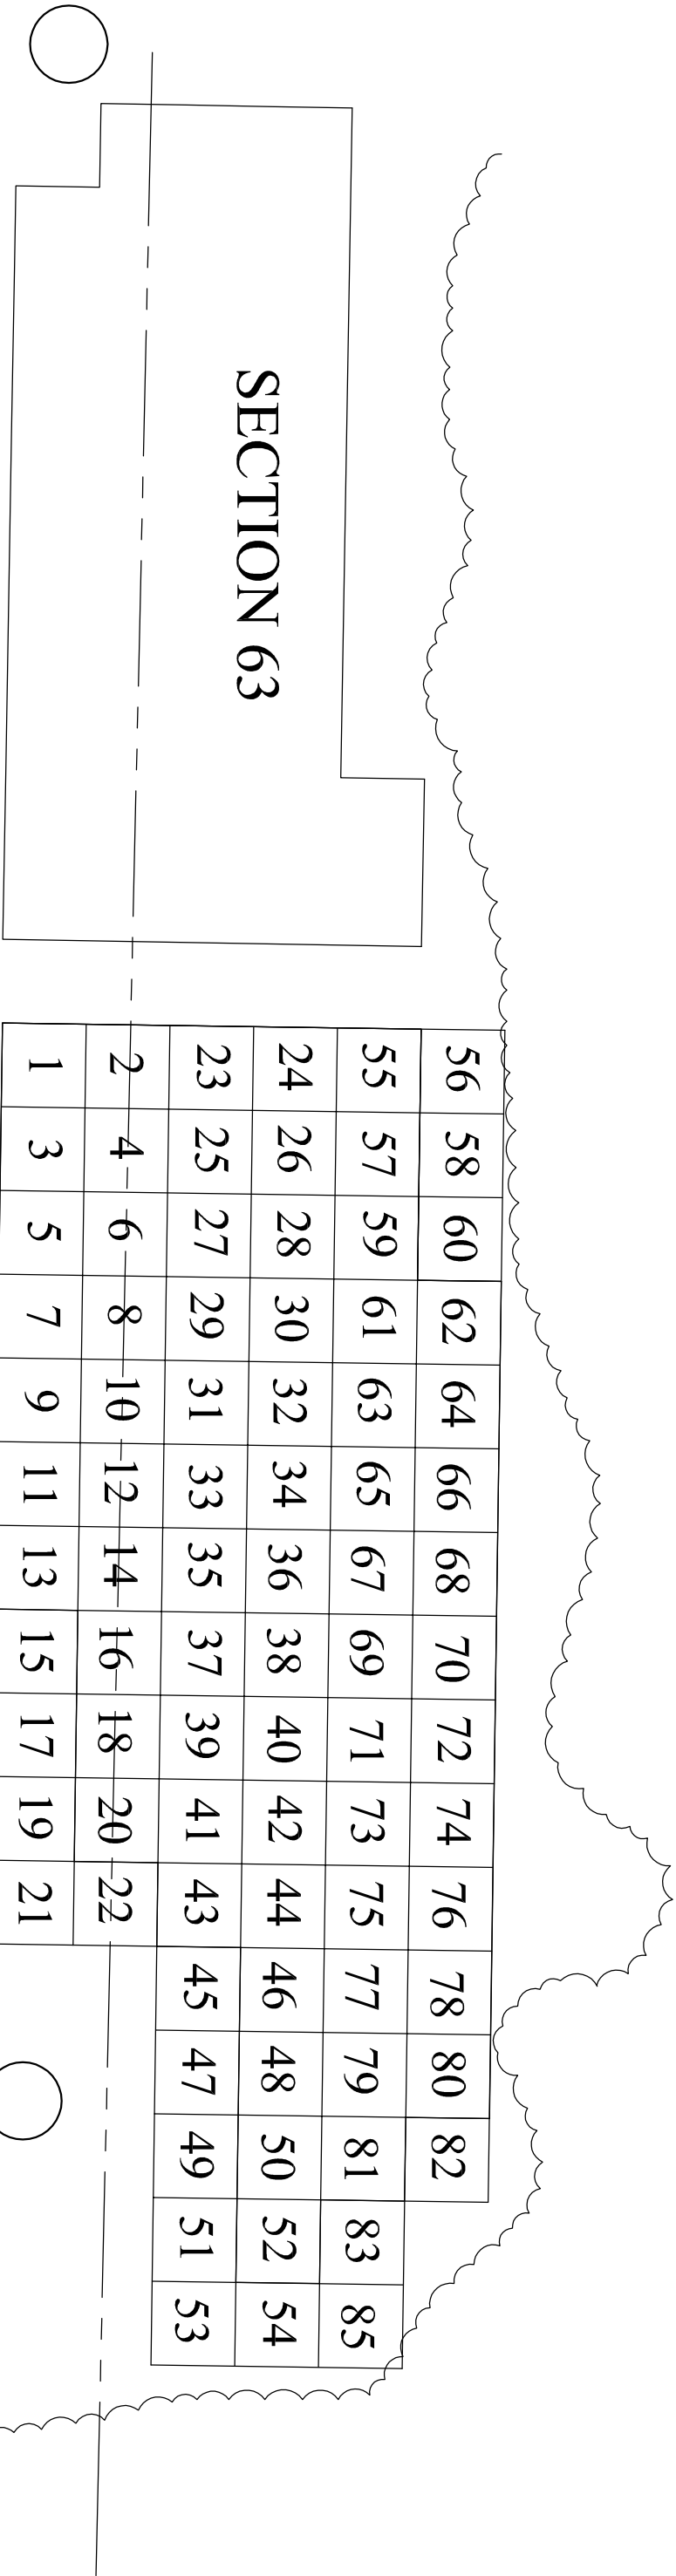

LEGEND:


IRON PIN SET ●

NOTES:

PLAN PREPARED BY RKW ENGINEERING
SERVICES, INC., JAN., 2024

CORNER PINS SET FEB., 2024

SECTION 62
REVISED 2-9-24

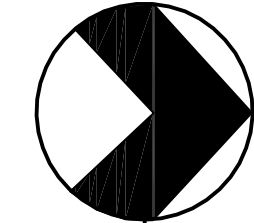

SITE PLAN

SCALE

