

SECTION 63


SECTION 62

SECTION 64

SECTION 58

SECTION 60

SECTION 61

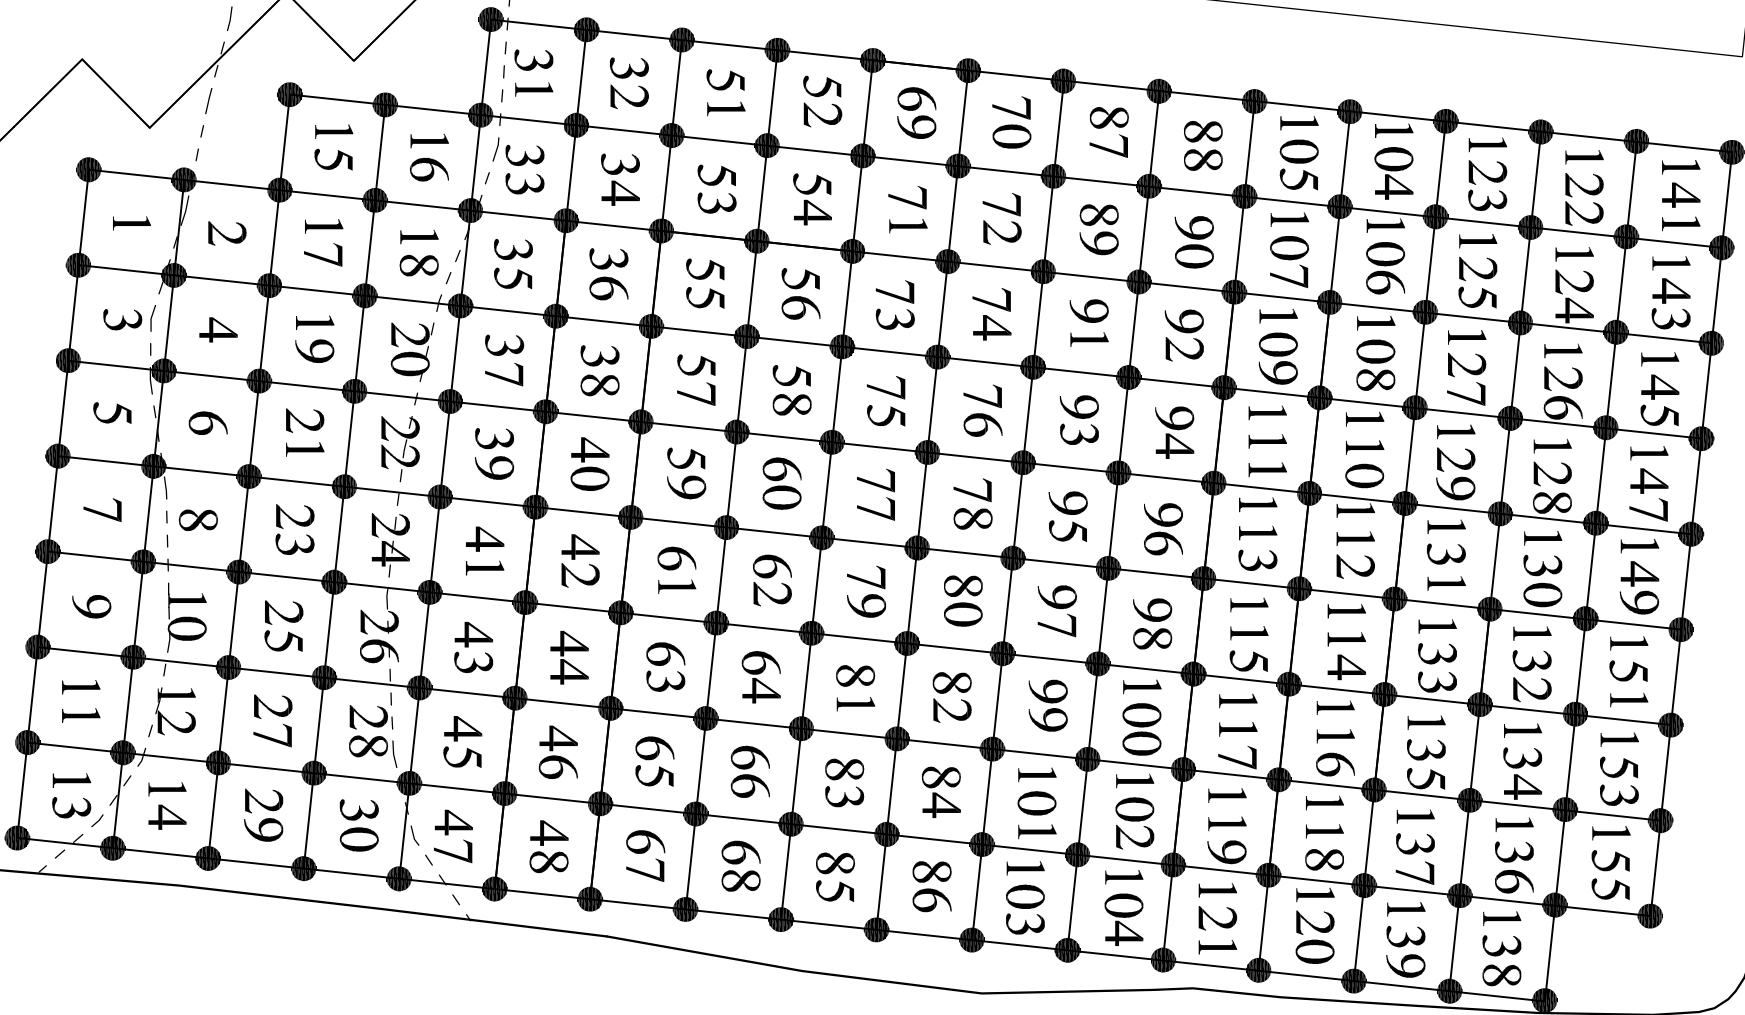

LEGEND:


IRON PIN SET ●

NOTES:


PLAN PREPARED BY RKW ENGINEERING
SERVICES, INC., JAN., 2024

CORNER PINS SET FEB., 2024

SCALE

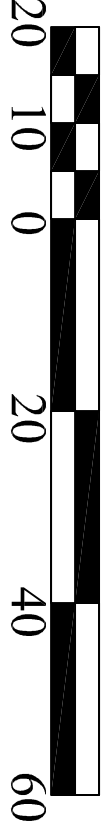

SITE PLAN

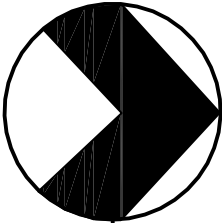

SECTION 57